

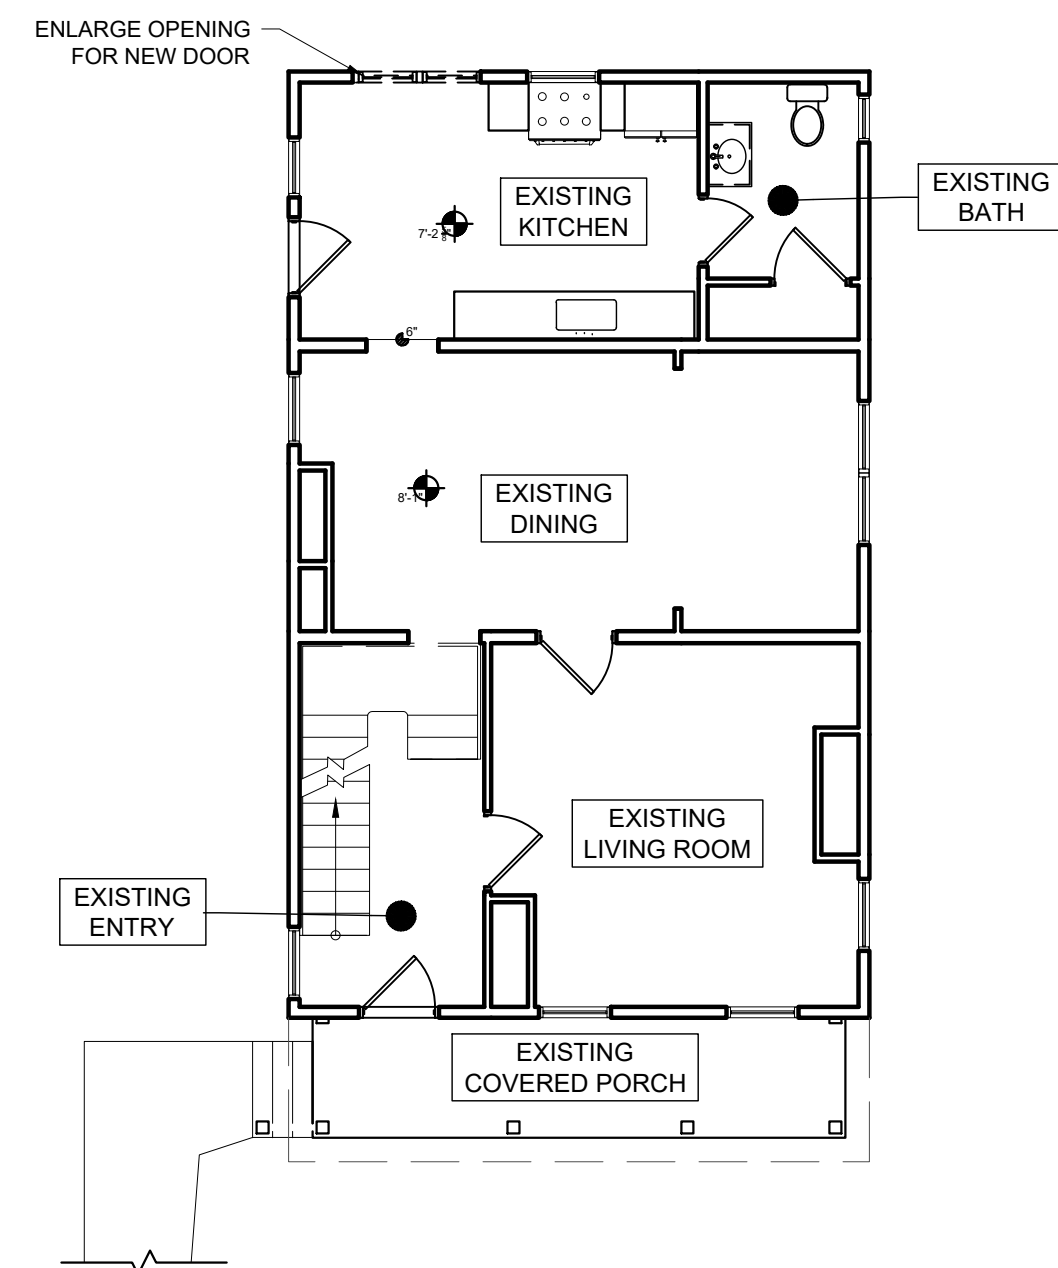



DEMO KEY

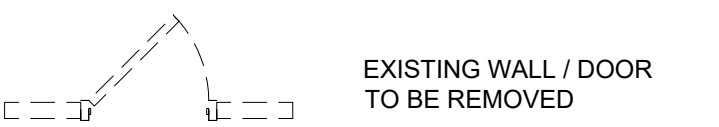


EXISTING/DEMO FIRST FLOOR PLAN  
SCALE: 1/8"=1'-0"

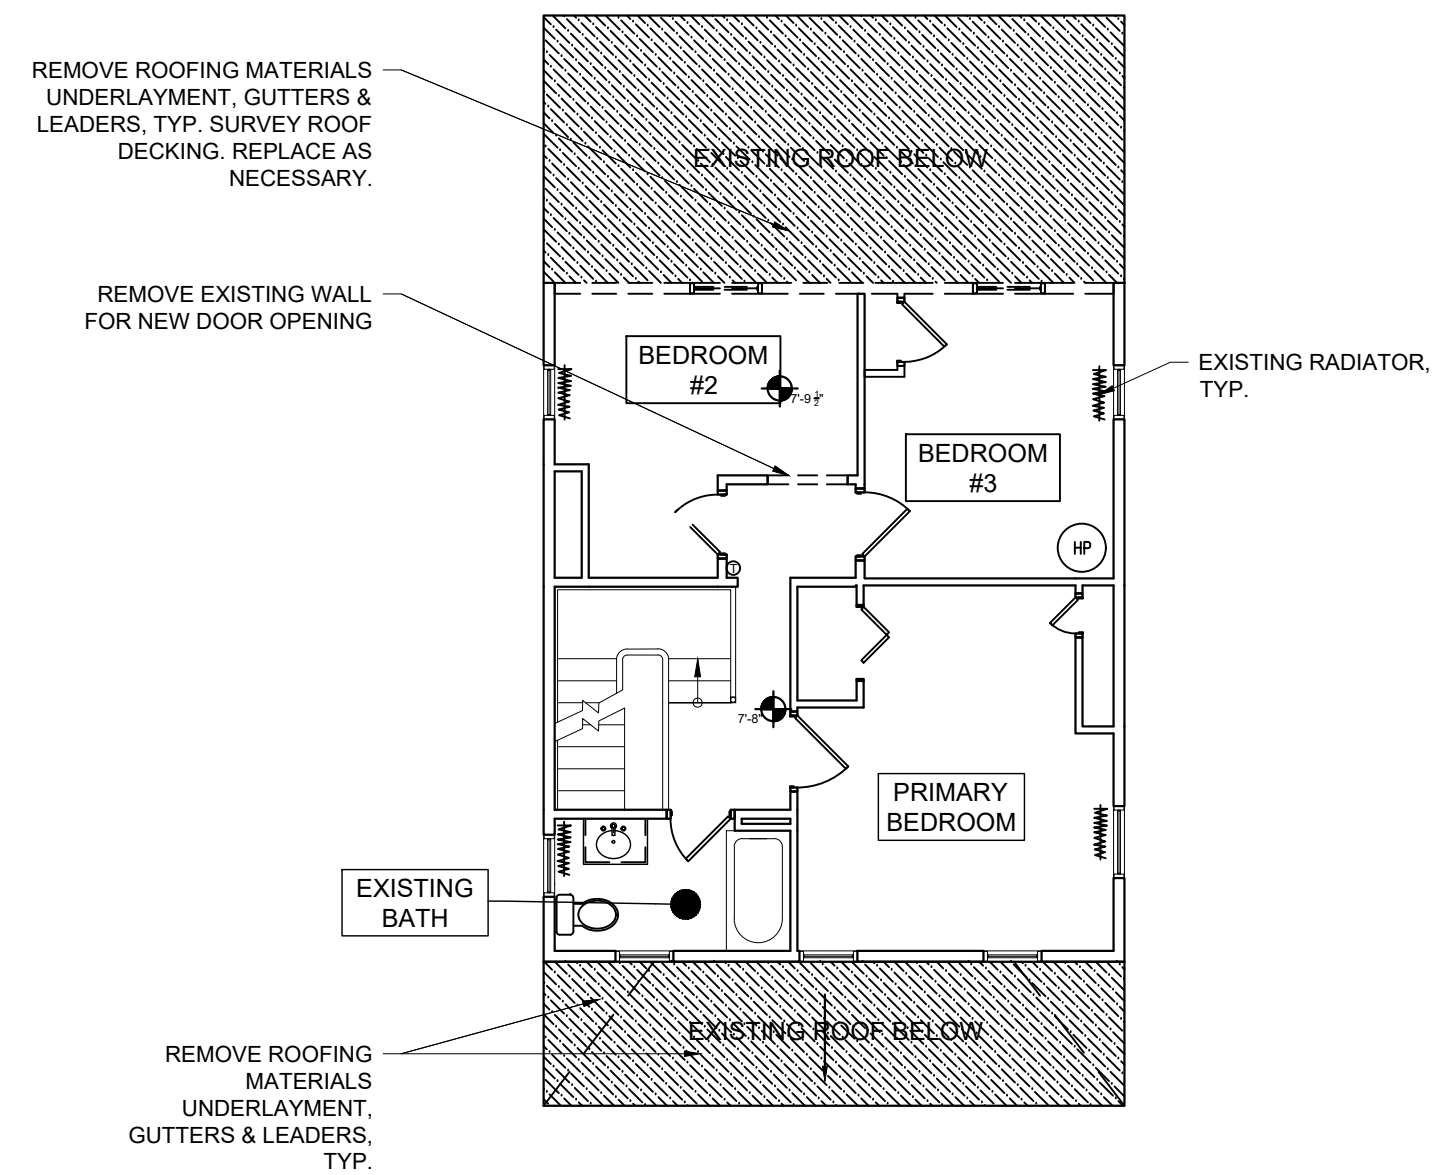


EXISTING/DEMO SECOND FLOOR PLAN  
SCALE: 1/8"=1'-0"

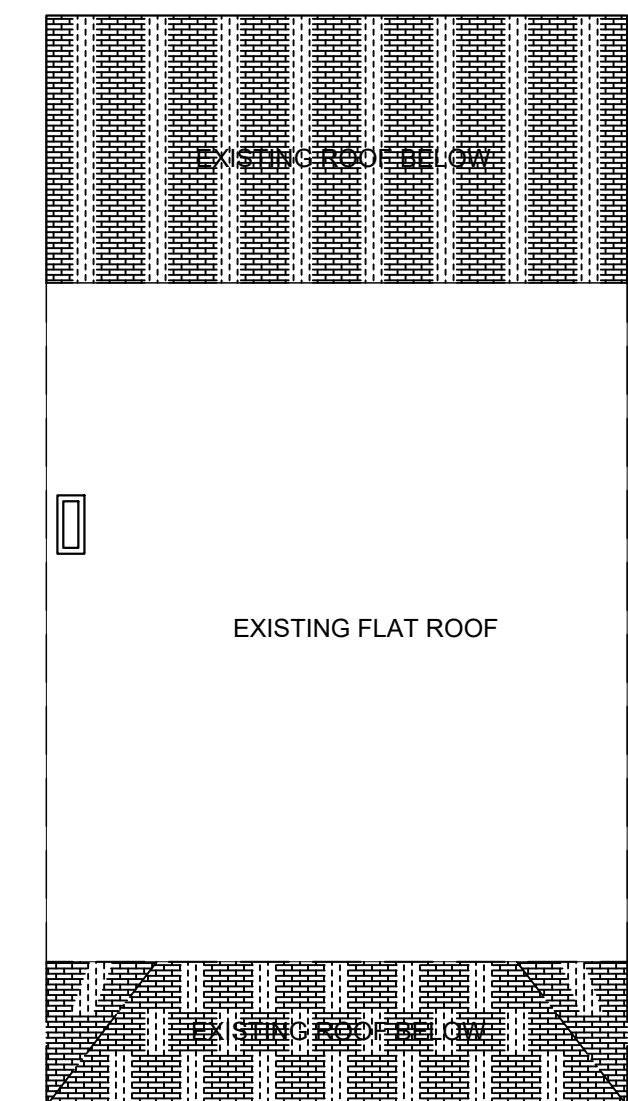


EXISTING/DEMO ROOF PLAN  
SCALE: 1/8"=1'-0"

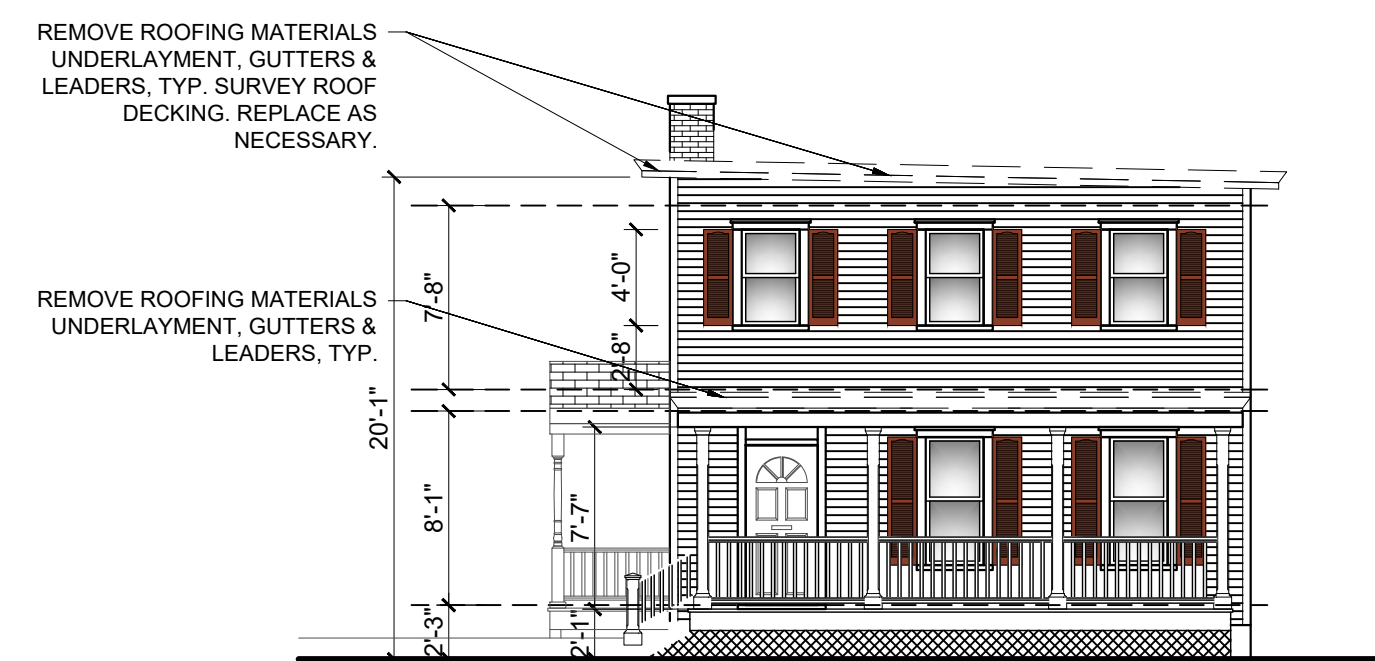


EXISTING/DEMO NORTH  
ELEVATION - FRONT  
SCALE: 1/8"=1'-0"

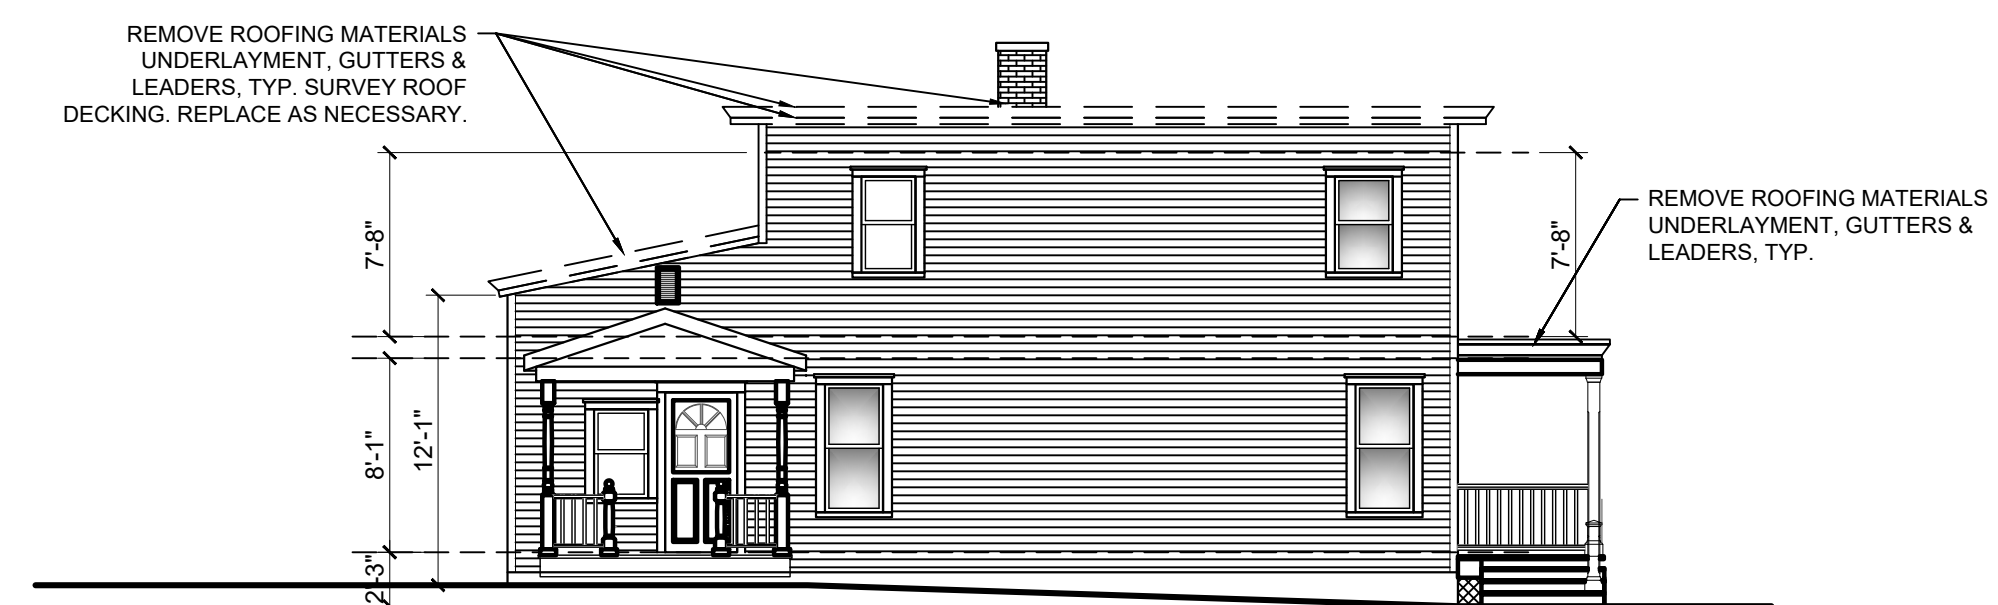


EXISTING/DEMO EAST  
ELEVATION - SIDE  
SCALE: 1/8"=1'-0"

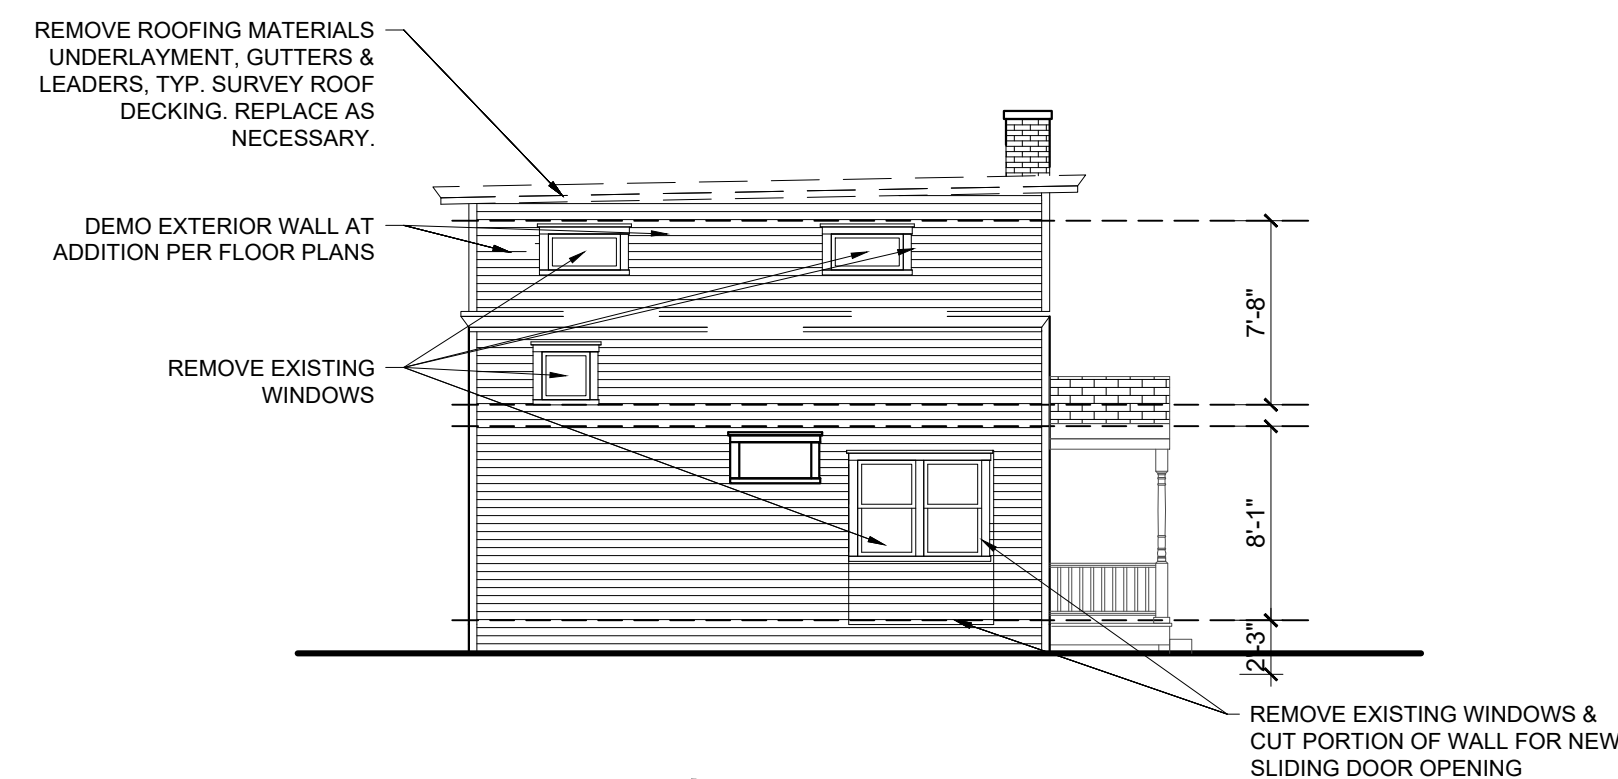

EXISTING/DEMO SOUTH  
ELEVATION - REAR  
SCALE: 1/8"=1'-0"

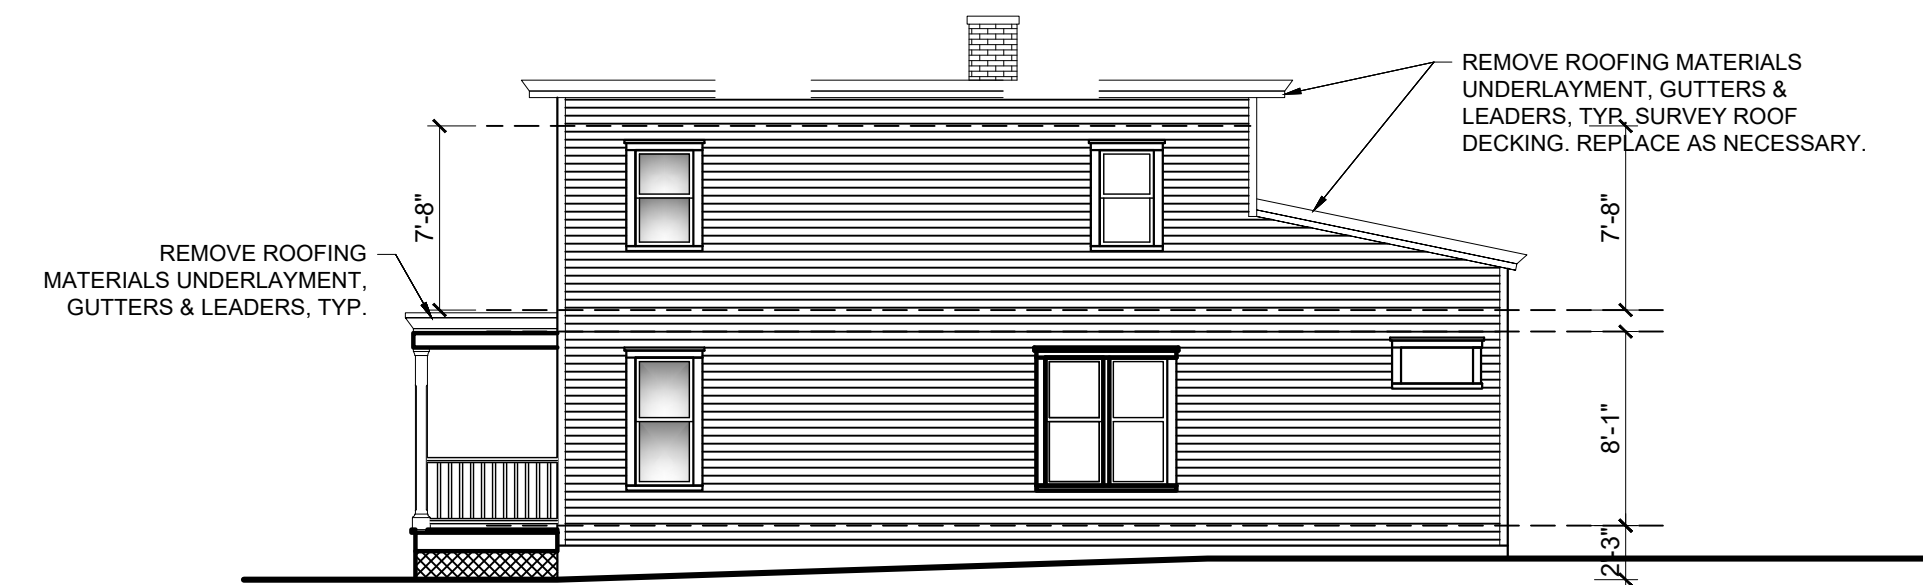

EXISTING/DEMO WEST  
ELEVATION - SIDE  
SCALE: 1/8"=1'-0"

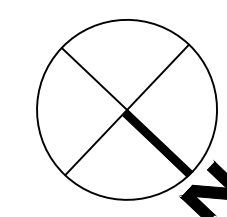

PROPOSED FLOOR PLANS




42 JACKSON STREET | FISHKILL, NY

SEGRETI RESIDENCE


LMV PROJ. 25073  
AUGUST 7, 2025

Liscum  
McCormack  
VanVoorhis


ARCHITECTURE  
PLANNING  
INTERIORS

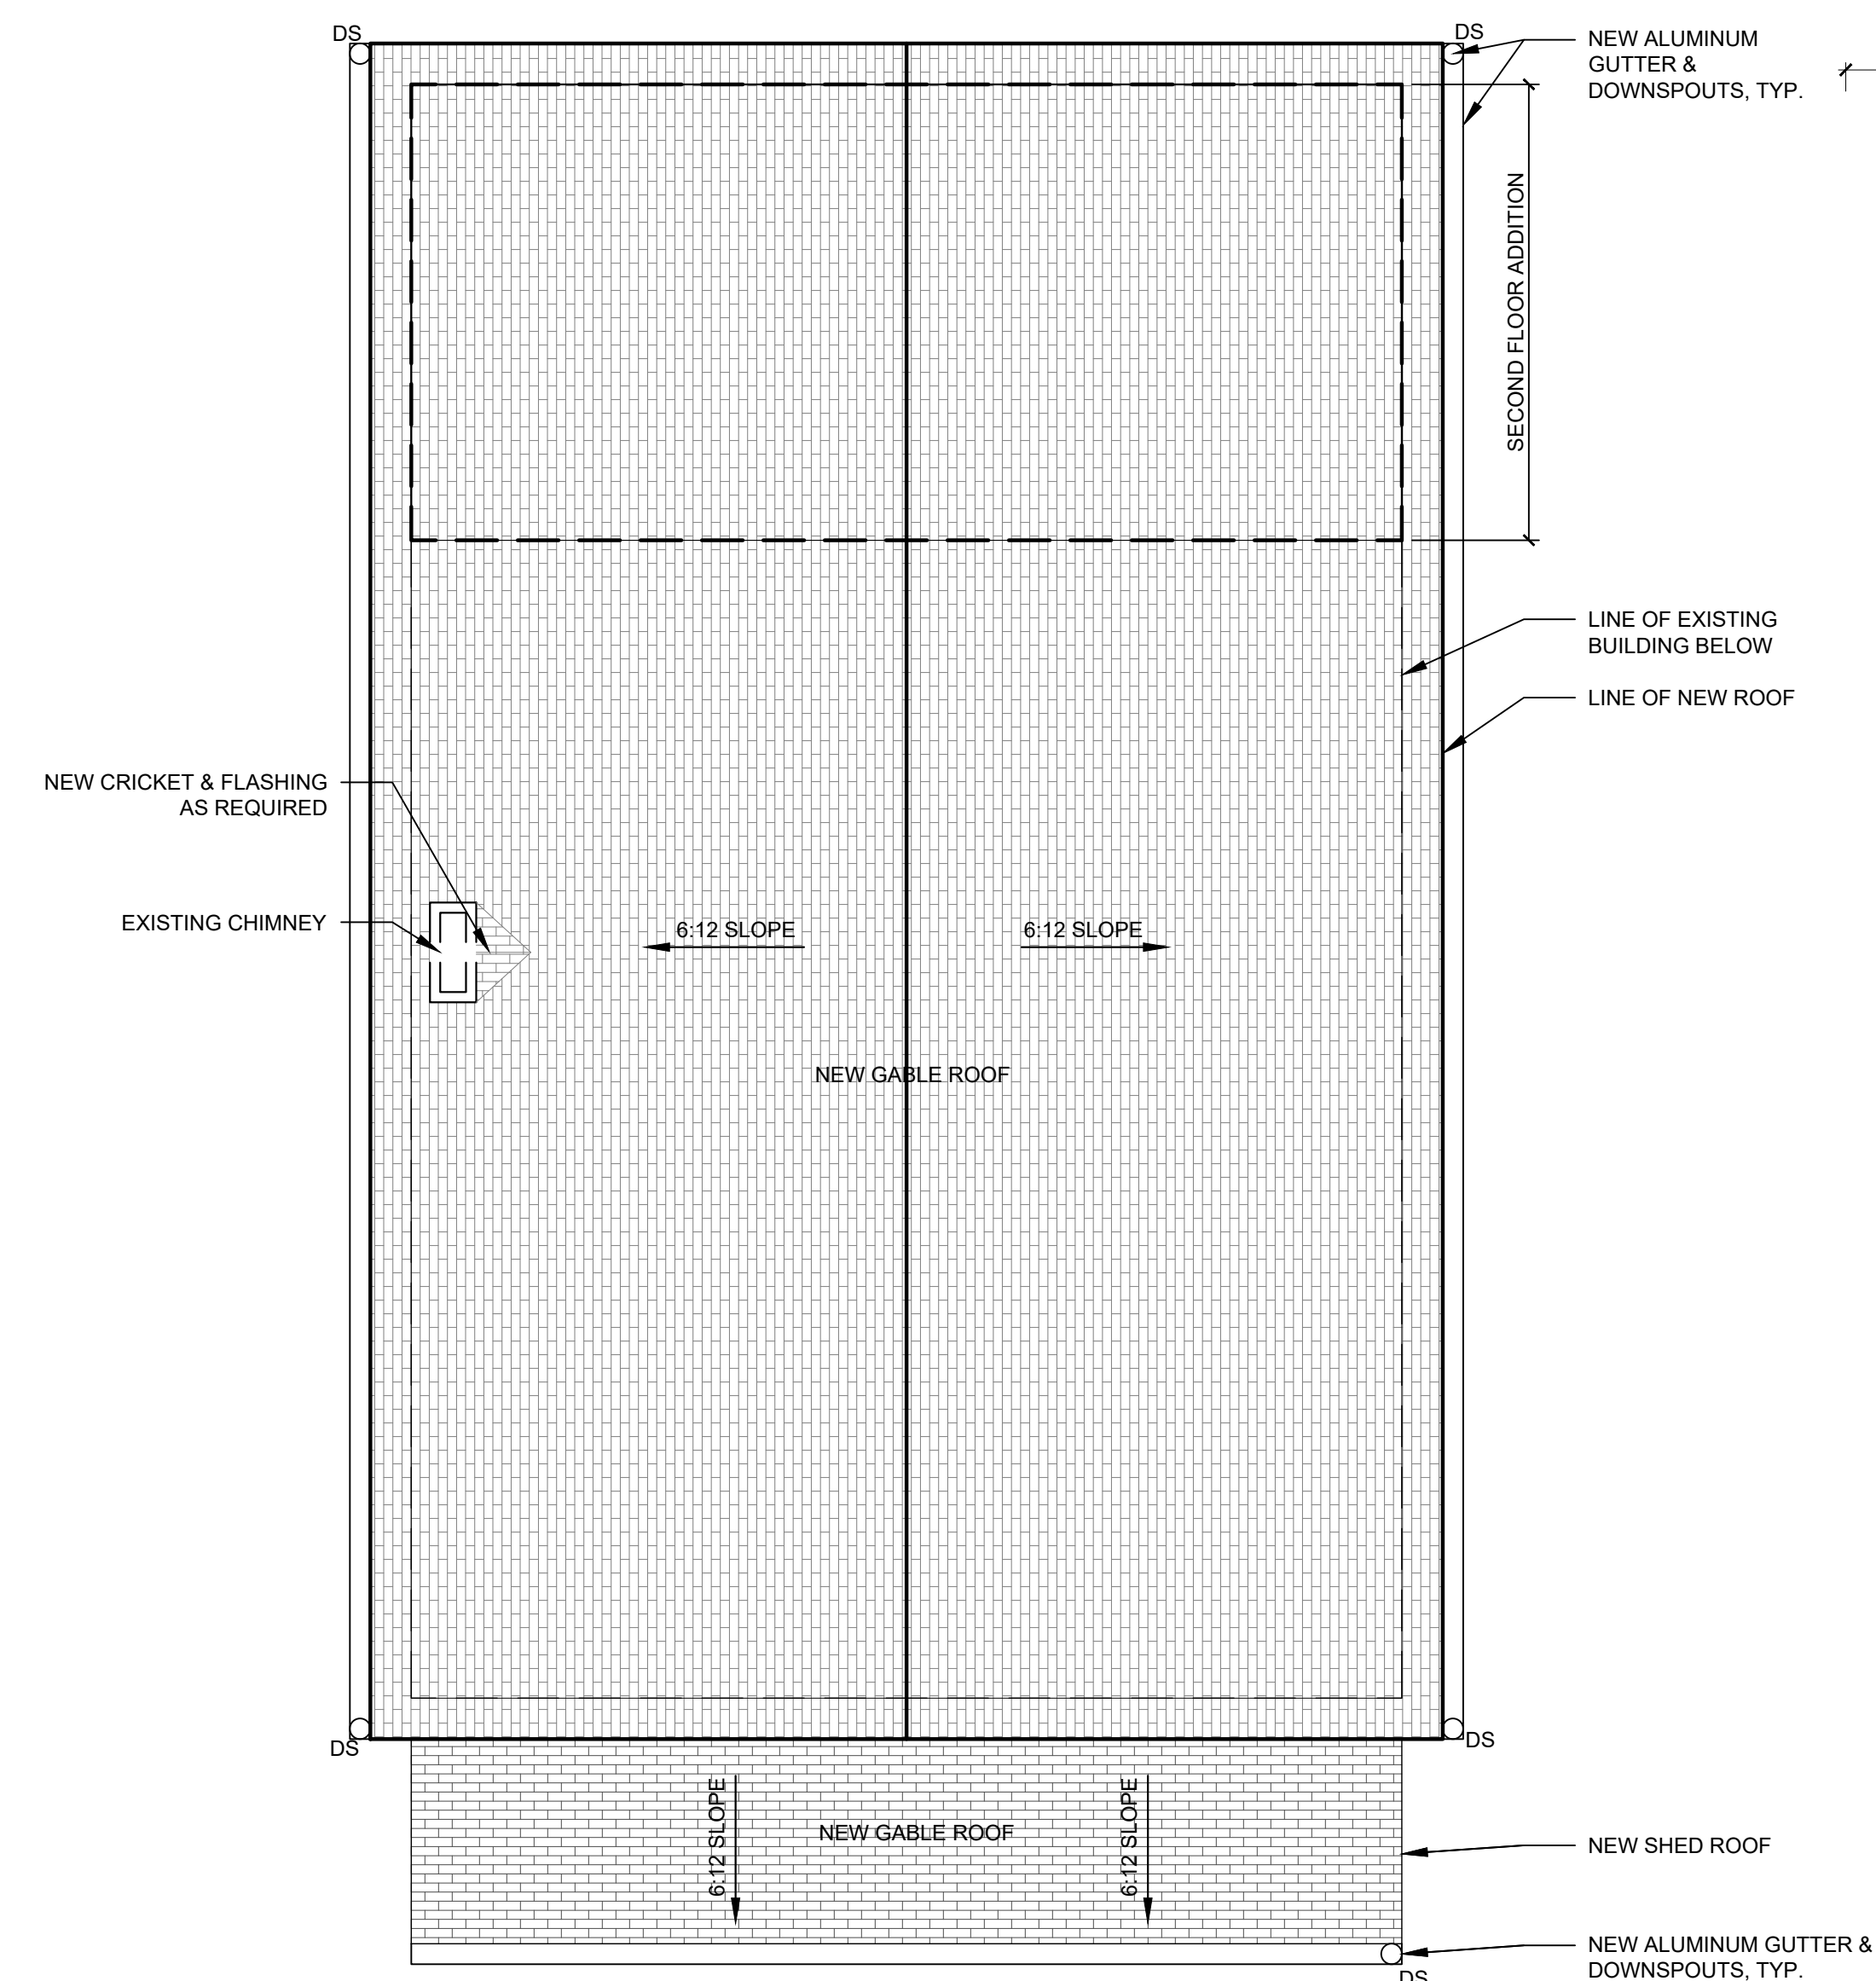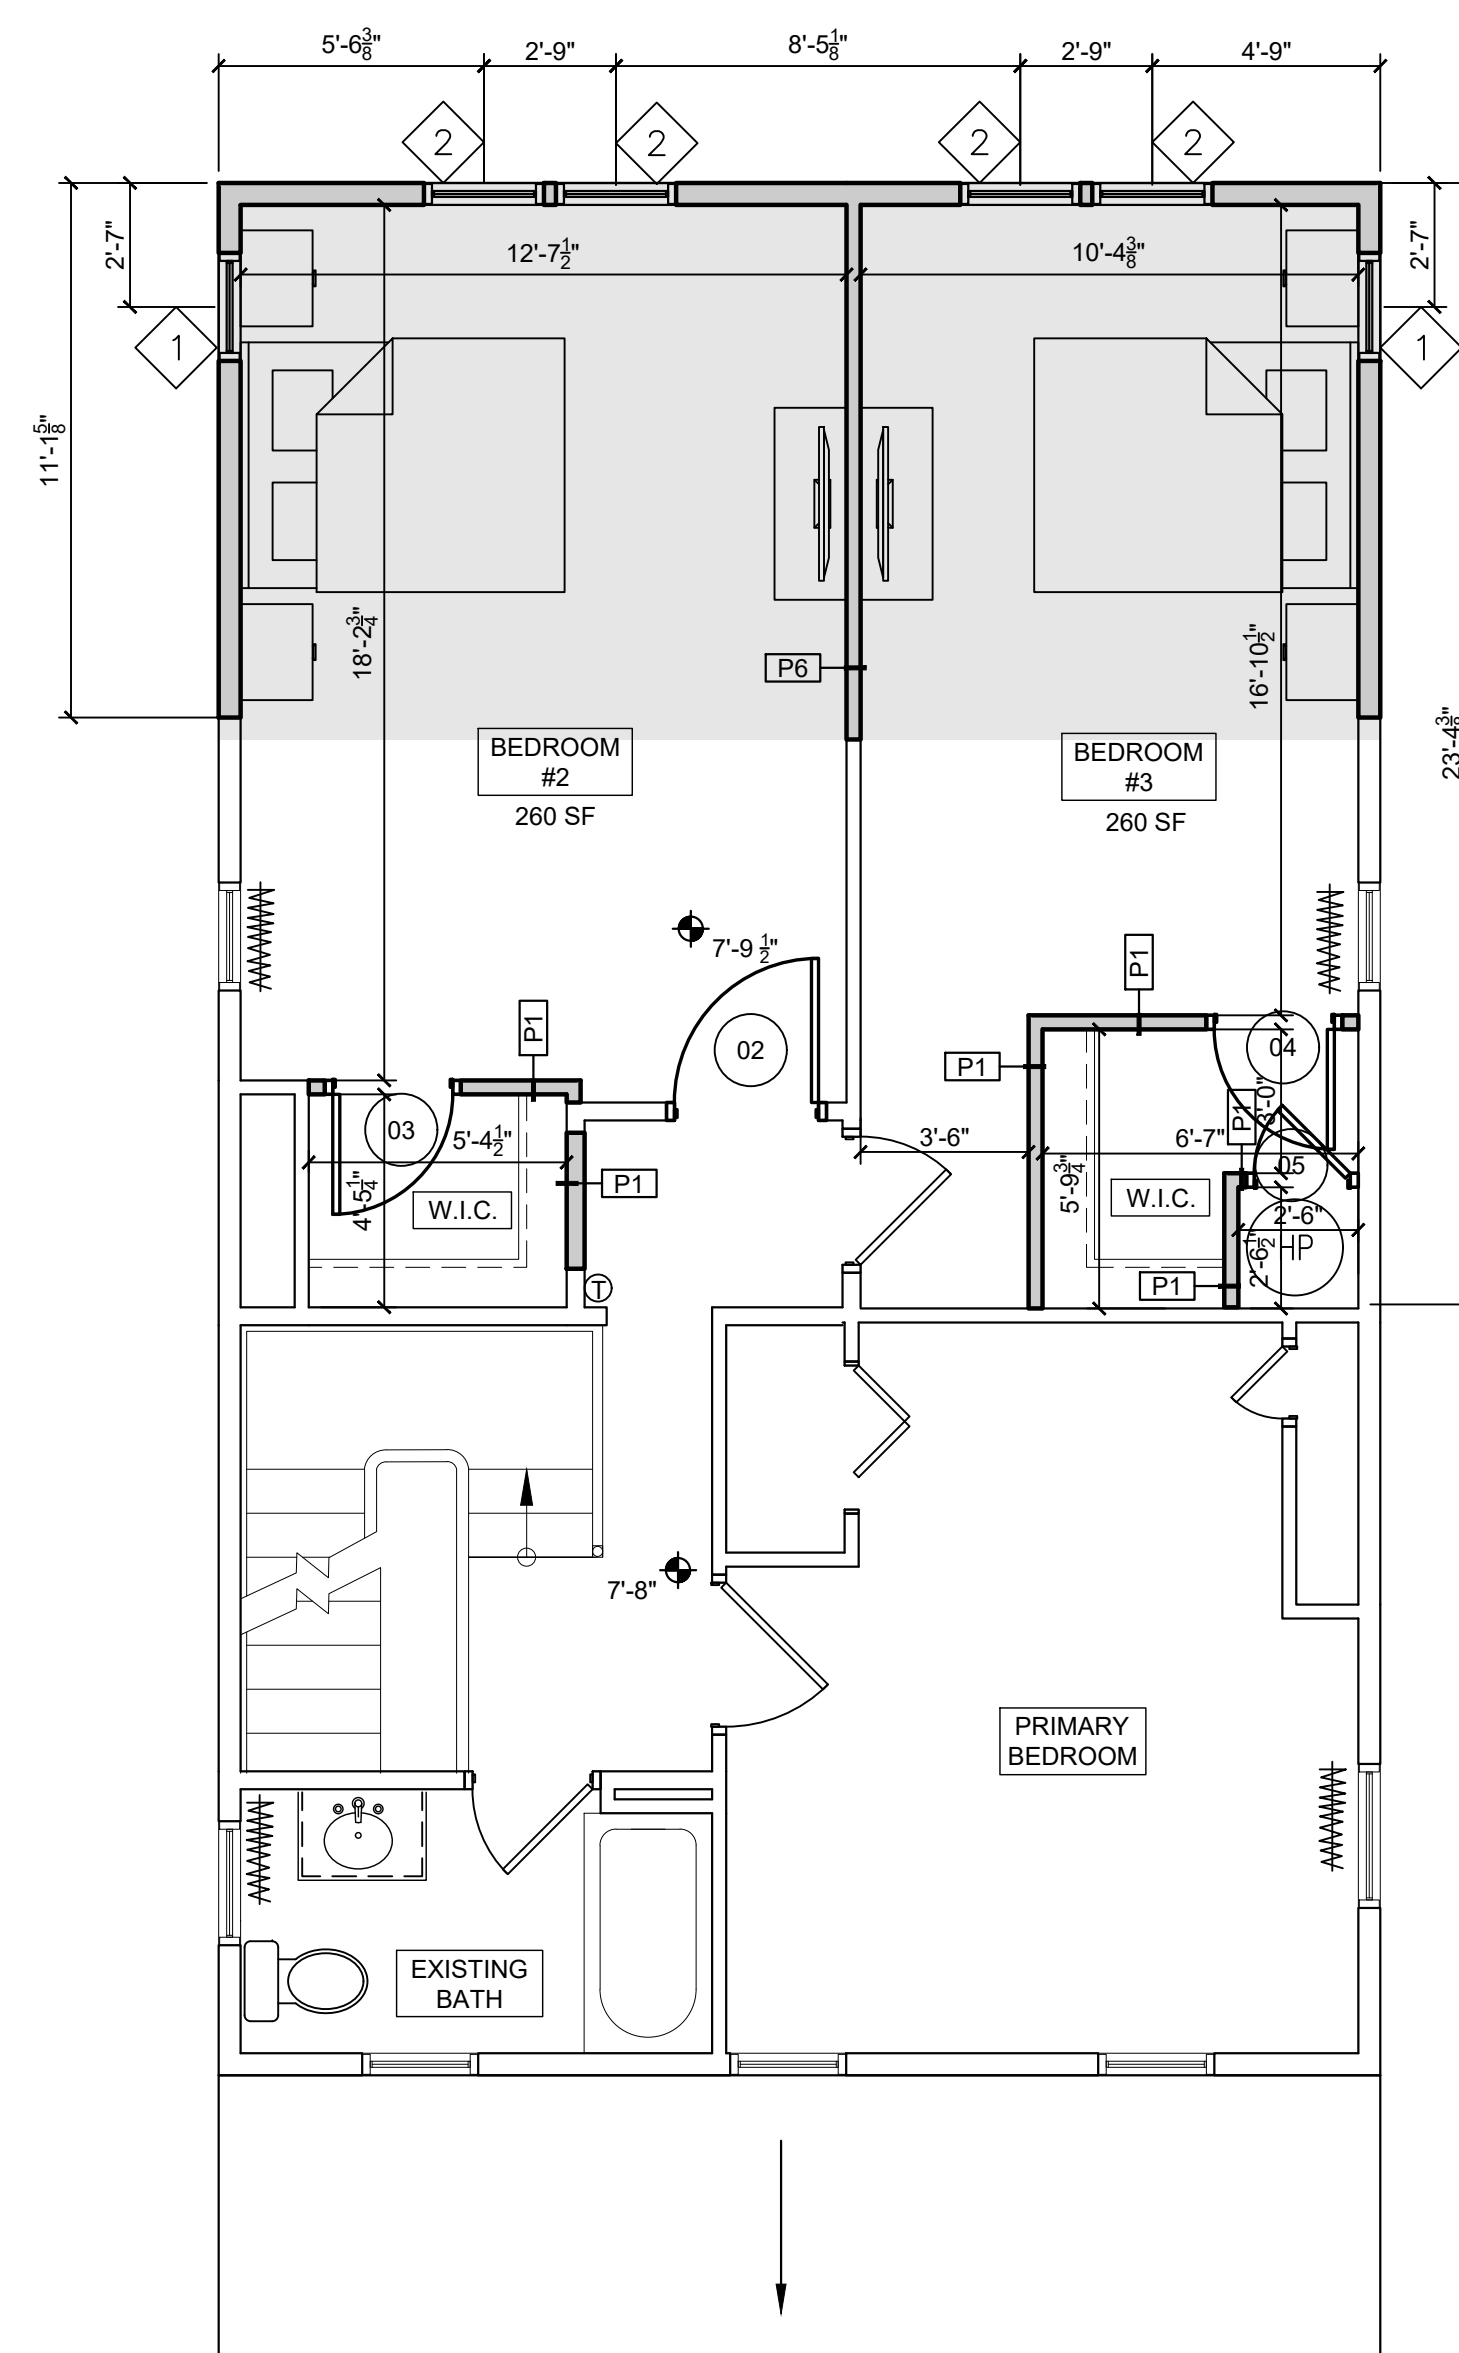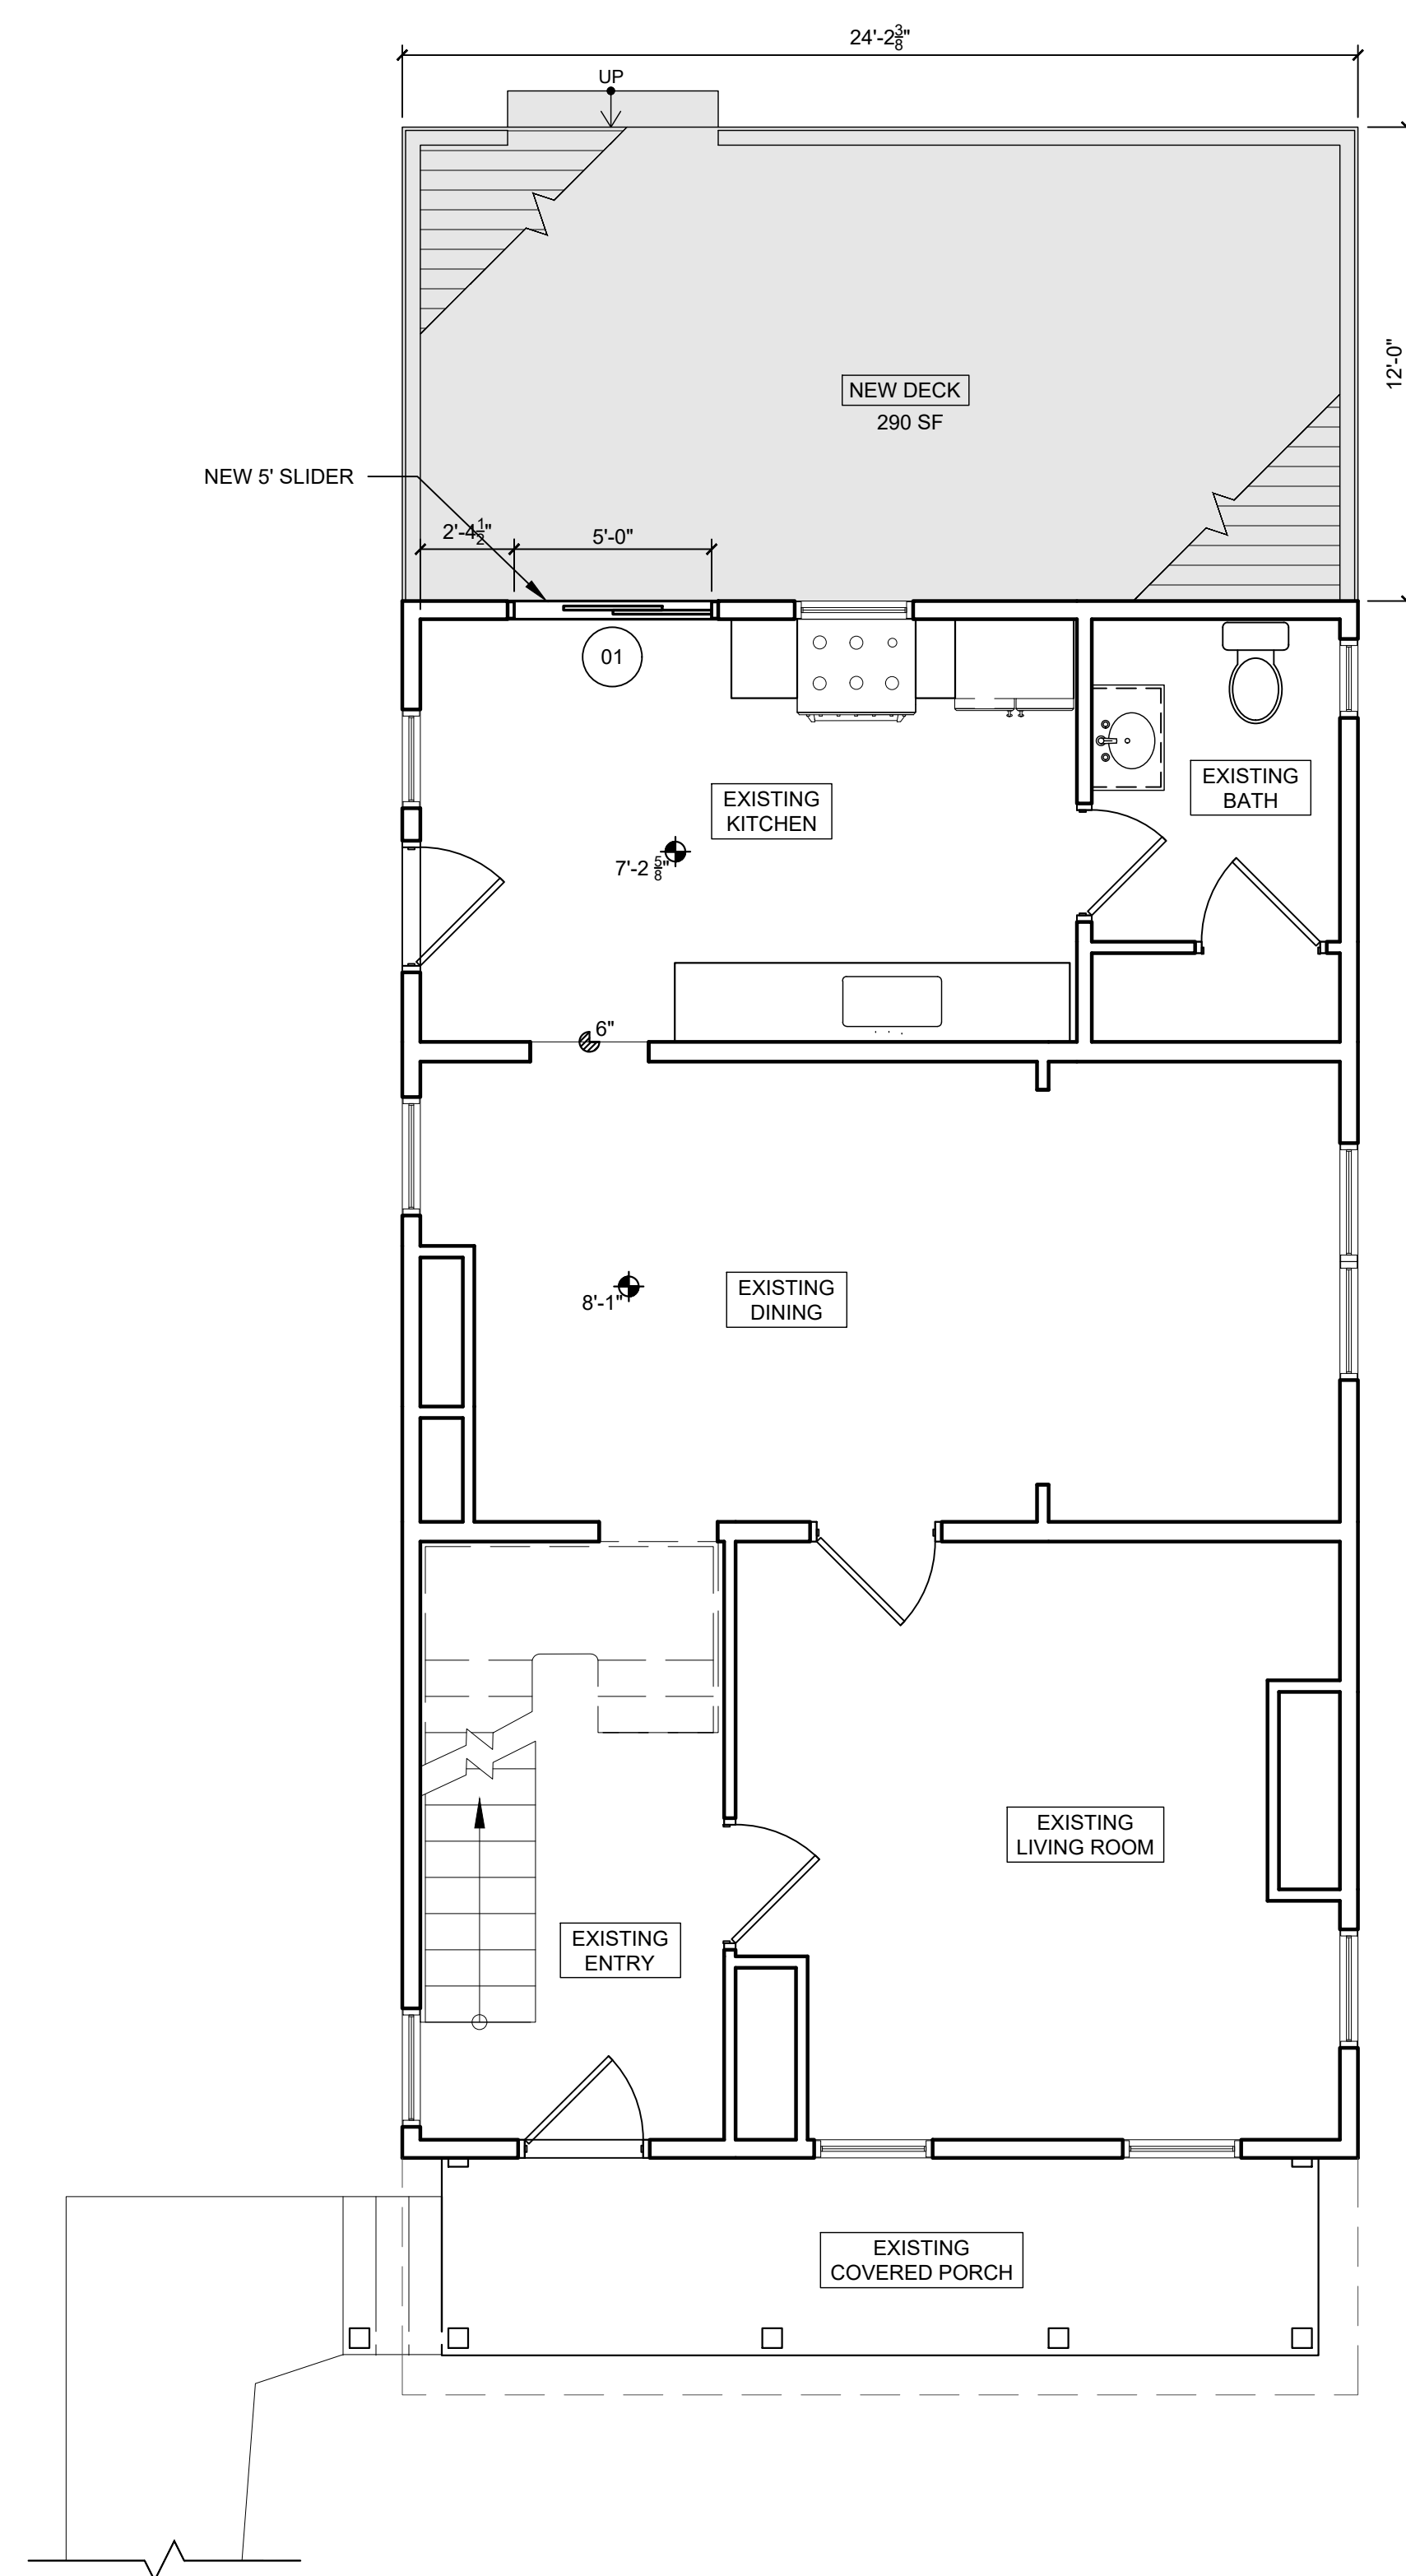

## KEY

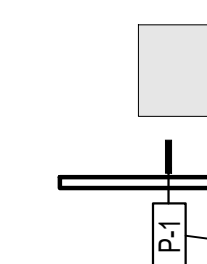


AREA OF WORK

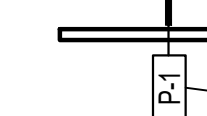

NEW PARTITION

---

PARTITION TYPE

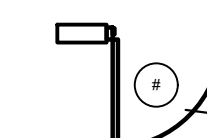

NEW DOOR - SEE A400

— DOOR NUMBER



FOUNDATION WALL



NEW WINDOW - SEE N100



### DIMENSIONS TO STUDY

### PROPOSED FIRST FLOOR PLAN

SCALE:  $\frac{1}{4}"=1'-0"$

## PROPOSED SECOND FLOOR PLAN

SCALE:  $\frac{1}{4}"=1'-0"$

### PROPOSED ROOF PLAN

SCALE:  $\frac{1}{4}''=1'-0''$

## PROPOSED FLOOR PLANS


42 JACKSON STREET | FISHKILL, NY

SEGRETI RESIDENCE

LMV PROJ. 25073  
AUGUST 7, 2025

Liscum  
McCormack  
Van Voorhis

ARCHITECTURE  
PLANNING  
INTERIORS

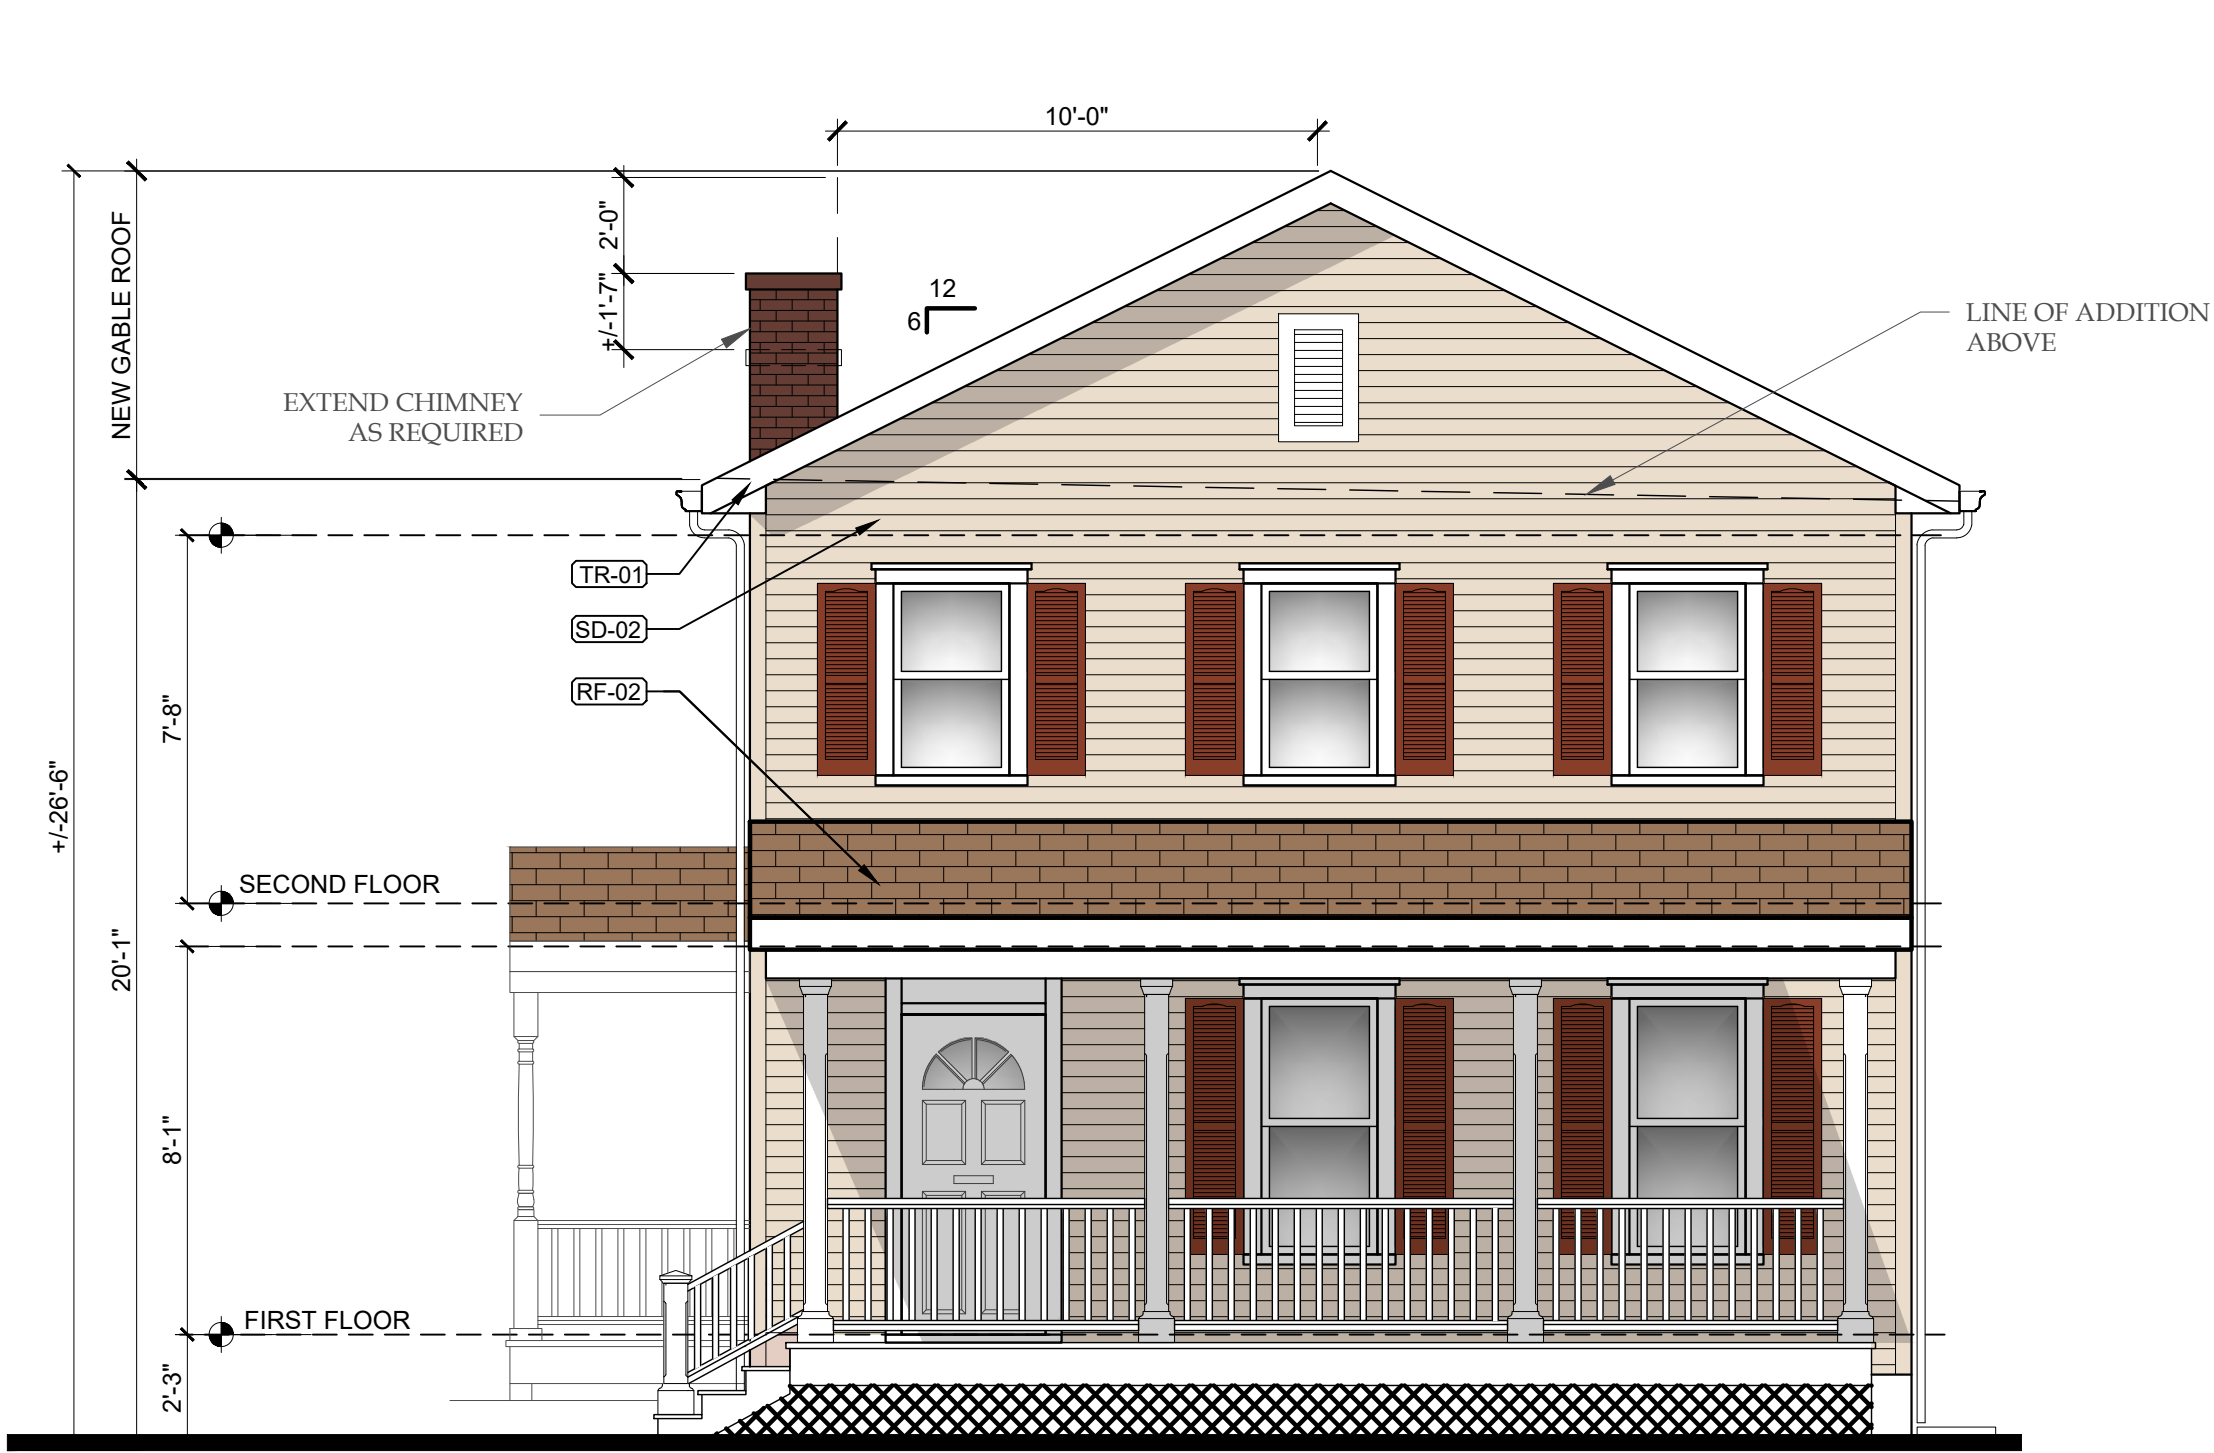


NORTH ELEVATION - FRONT  
SCALE: 1/4"=1'-0"




EAST ELEVATION - SIDE  
SCALE: 1/4"=1'-0"

- EXTERIOR MATERIAL KEY:
- RF-01** ROOF SHINGLES  
TO MATCH EXISTING
  - TR-01** EXTERIOR TRIM  
AZEK EXTERIORS PVC TRIM OR  
EQUAL
  - SD-01** VINYL SIDING  
MATCH EXISTING

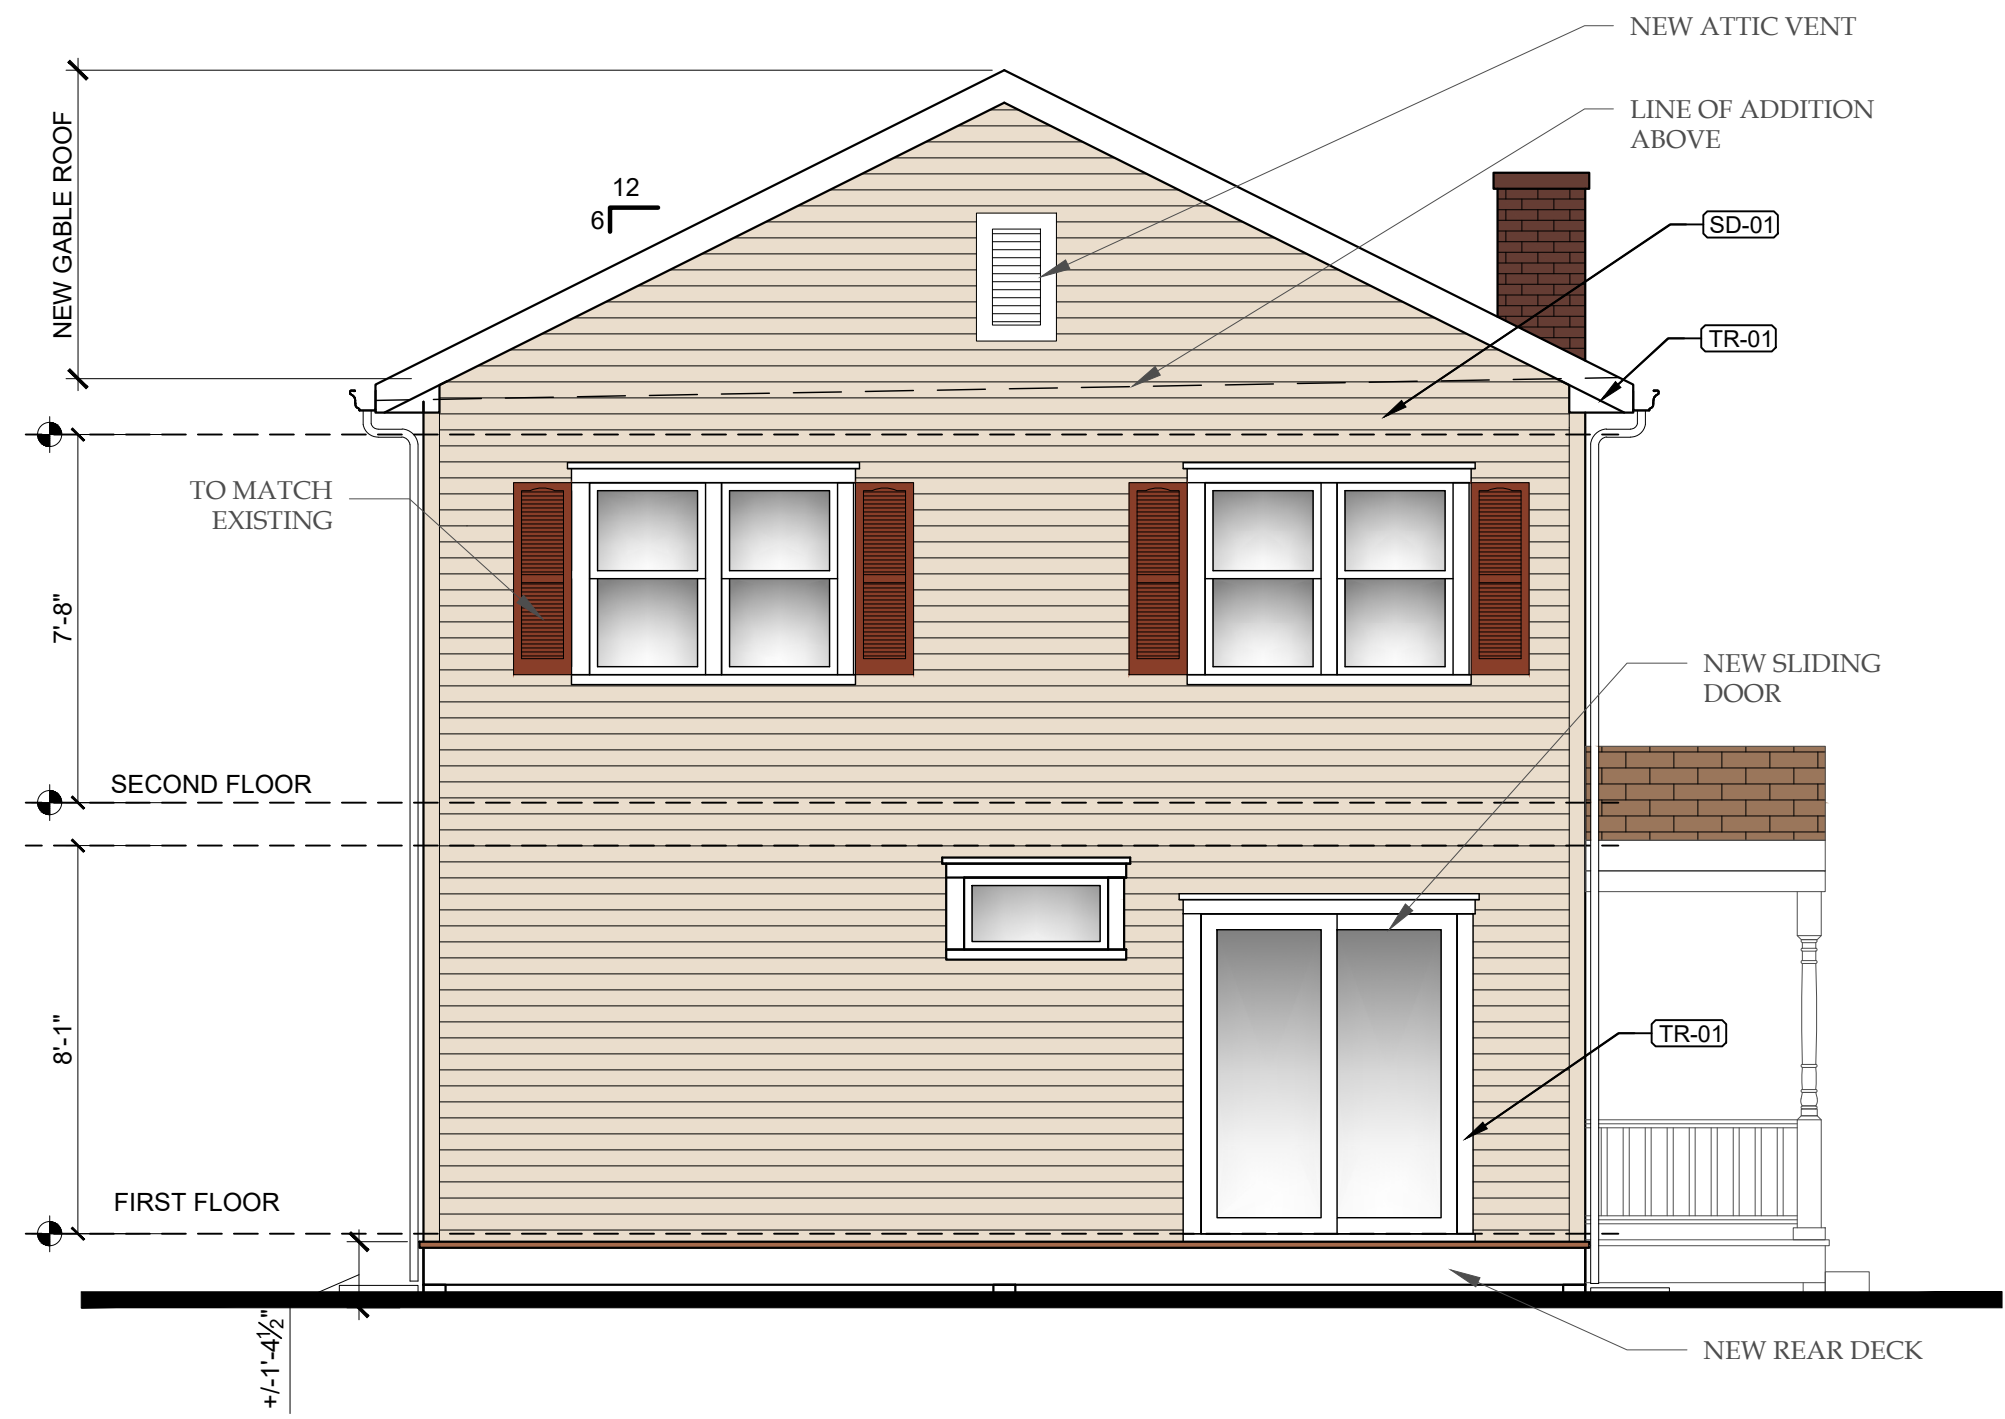

SOUTH ELEVATION - REAR  
SCALE: 1/4"=1'-0"

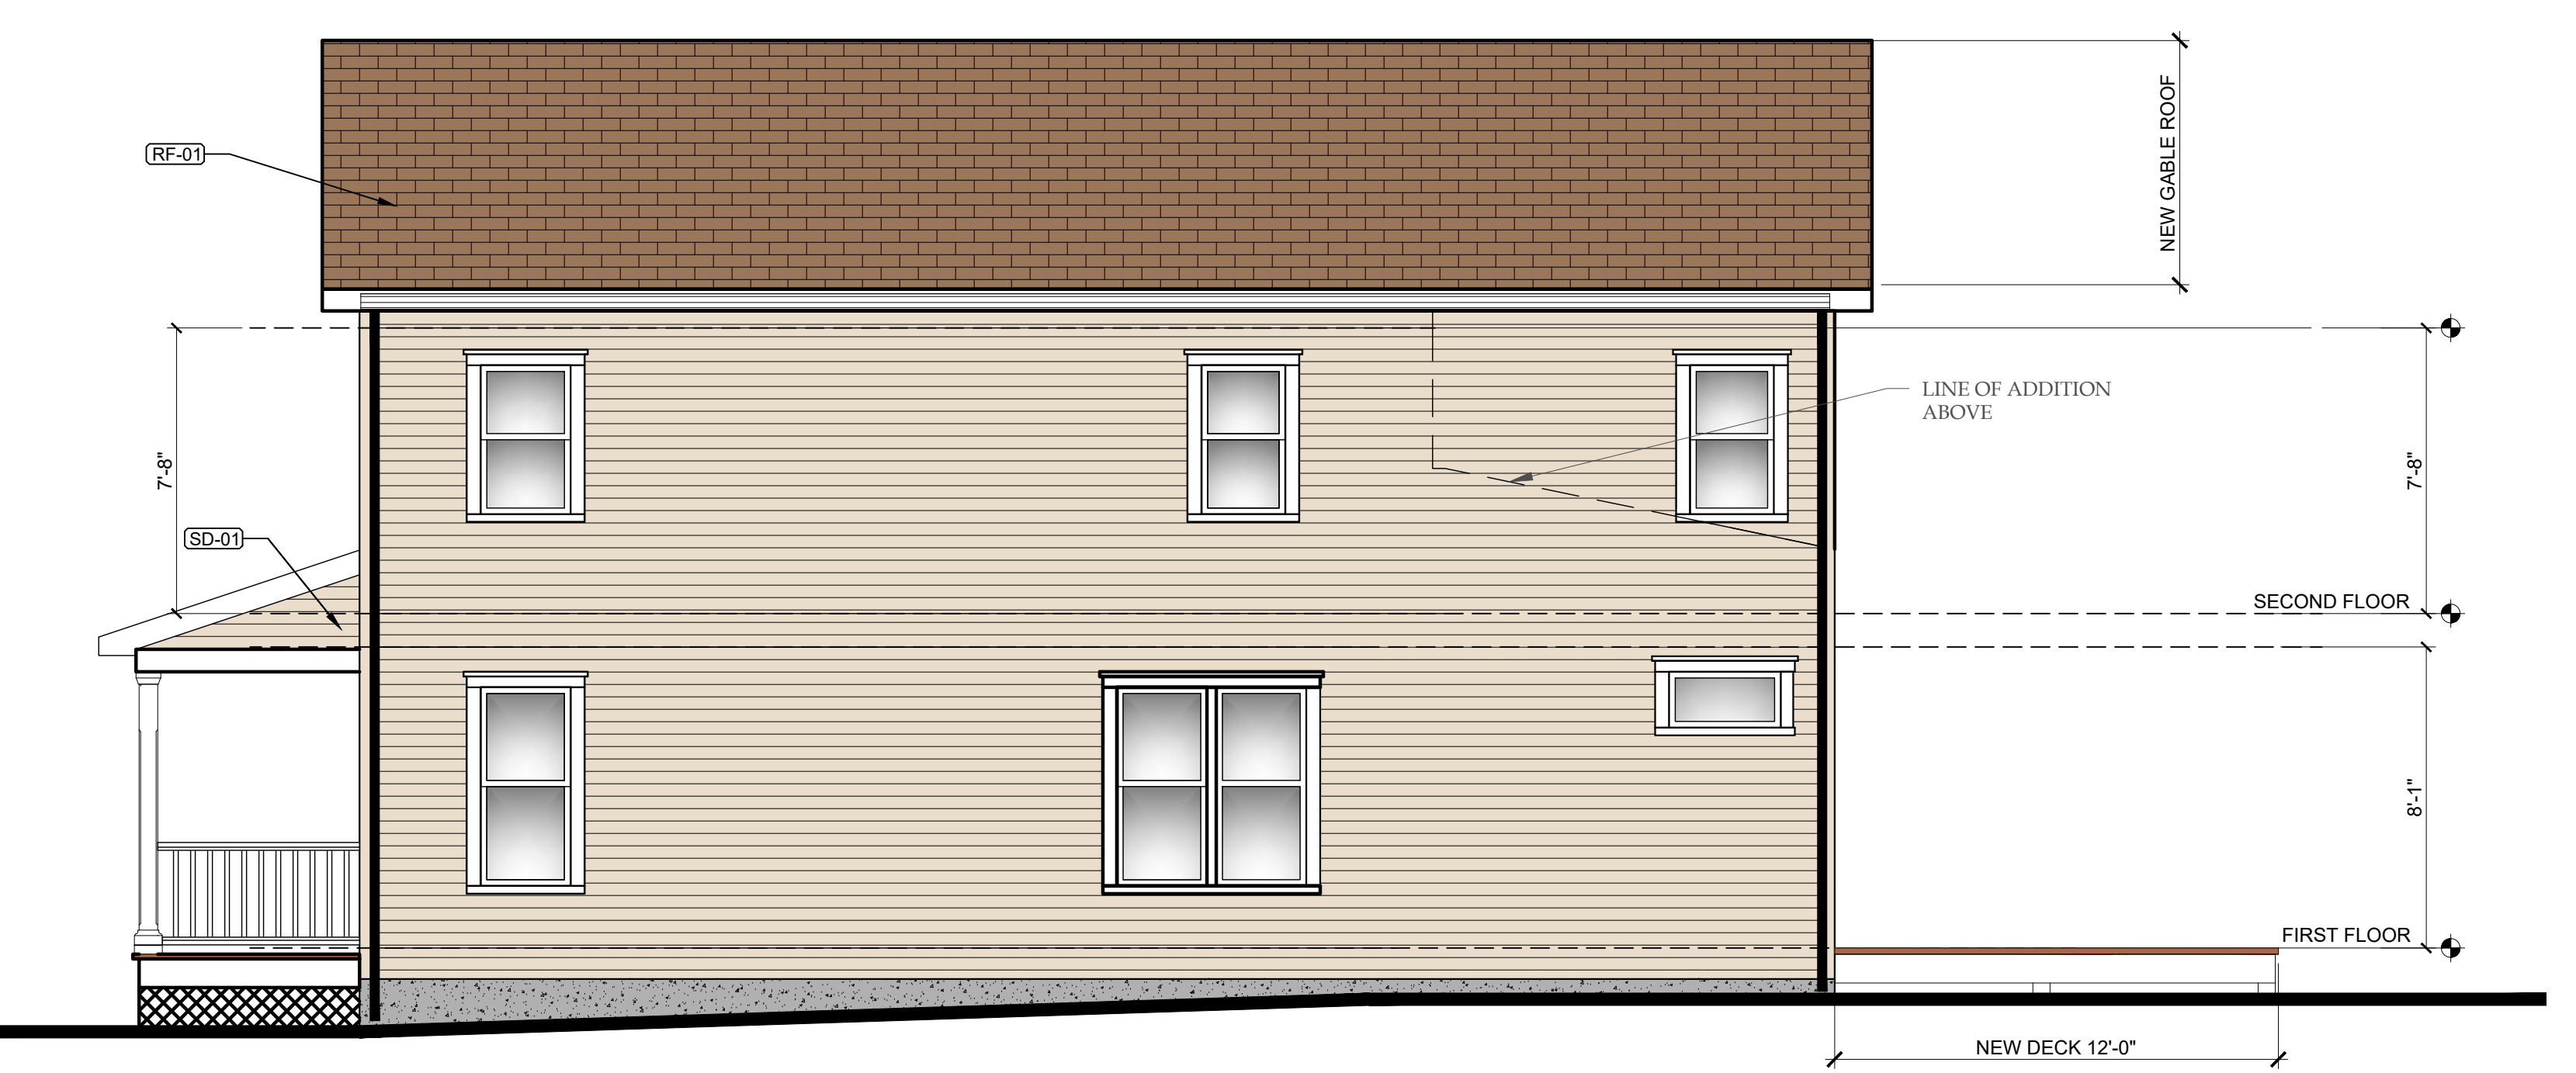

WEST ELEVATION - SIDE  
SCALE: 1/4"=1'-0"

# BUILDING ELEVATIONS

42 JACKSON STREET | FISHKILL, NY

SEGRETI RESIDENCE

LMV PROJ. 25073  
AUGUST 7, 2025

Liscum  
McCormack  
VanVoorhis

ARCHITECTURE  
PLANNING  
INTERIORS