


LESSNO
NEW CONSTRUCTION

MINIMUM LOT AREA PER DWELLING UNIT
COMPLETES

1 SCHEMATIC SITE PLAN

SCALE 1/8" = 1'-0"

PROPERTY SURVEY UNDERWAY BY ROBERT V.
JANUARY 1, 2015 SURVEYING DATE JUNE 20, 2015

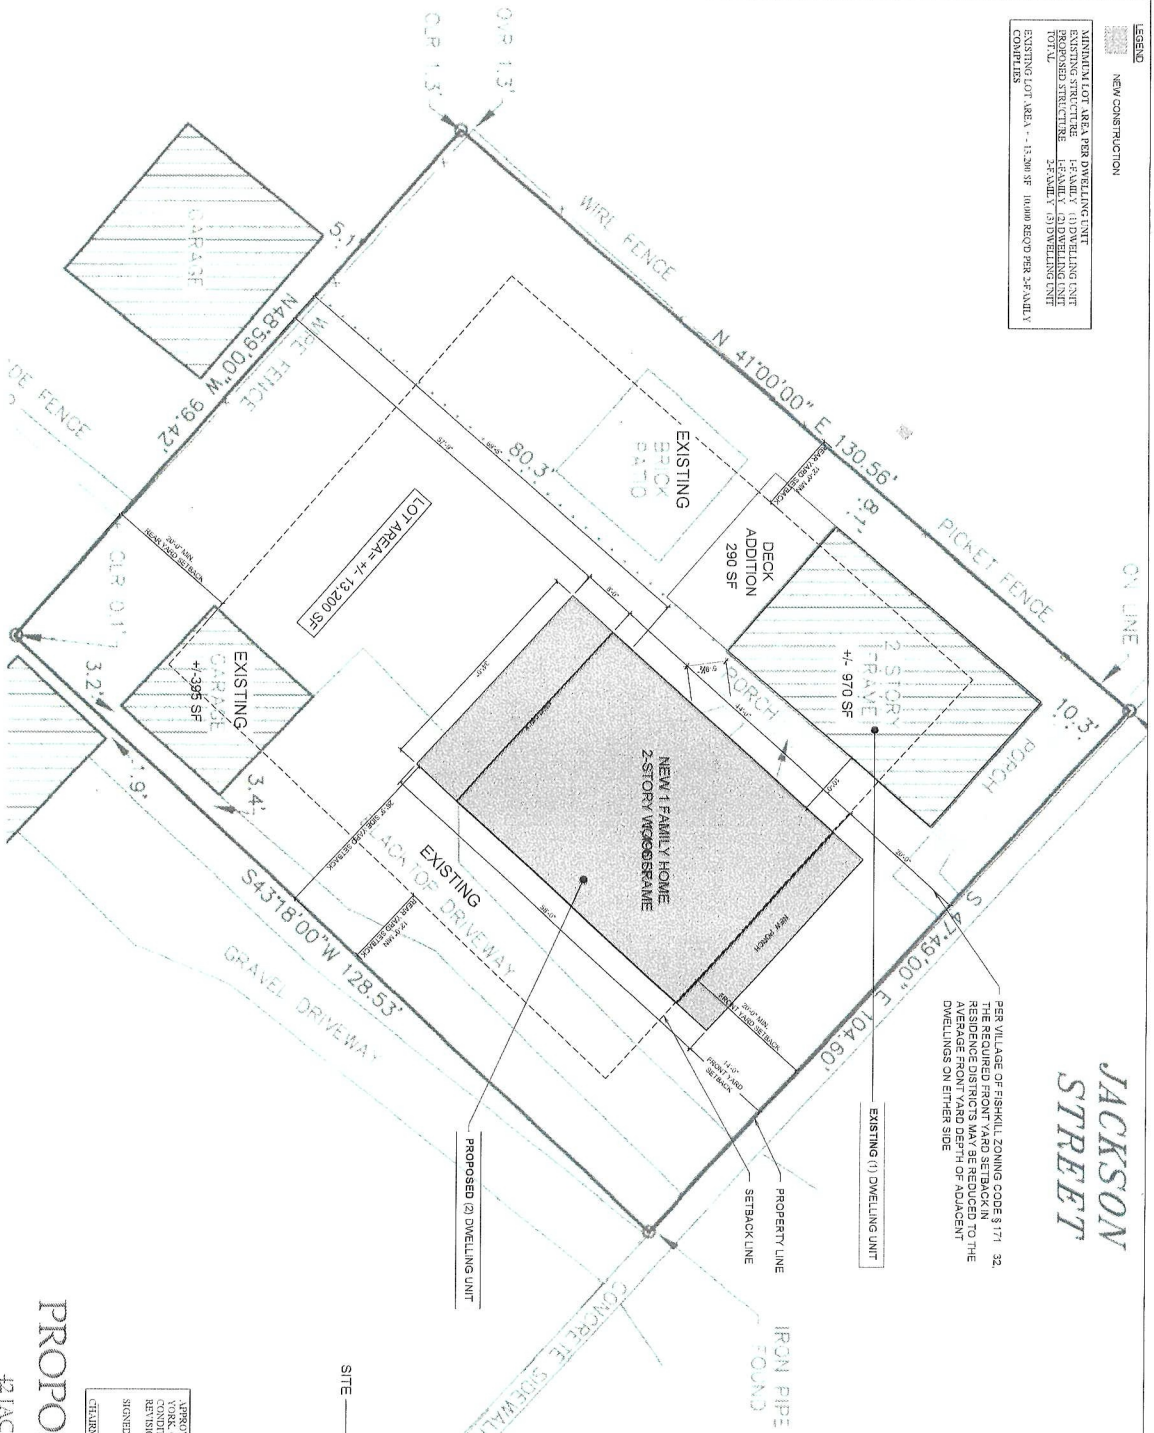

JACKSON STREET

LOCATION MAP








PROPOSED SITE PLAN

42 JACKSON STREET | FISHKILL, NY

SECRET RESIDENCE


DATE: 09.15.2015

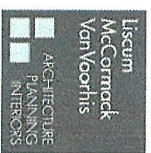

APPROVED BY RESOLUTION OF THE PLANNING BOARD OF THE VILLAGE OF FISHKILL, NEW YORK, ON THE DAY OF THE 20th, SUBJECT TO ALL REQUIREMENTS AND CONDITIONS OF SAID RESOLUTION. ANY CHANGES, REVISIONS, MODIFICATIONS, OR REVISIONS OF THIS SITE PLAN AS APPROVED SHALL VOID THIS APPROVAL.
SIGNED FOR THE PLANNING BOARD BY:

CHAIRMAN

DATE

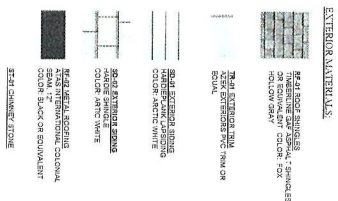


42 JACKSON STREET | FISH-KILL, NY

SECRET//RESIDENCE


**Liscum
McCormack
Van Voorhis**
ARCHITECTURE
PLANNING
INTERIORS

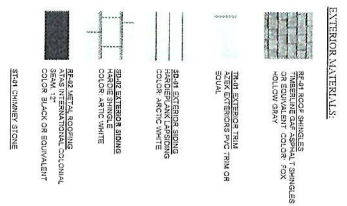


2000



+2 JACKSON STREET | FISHKILL, NY






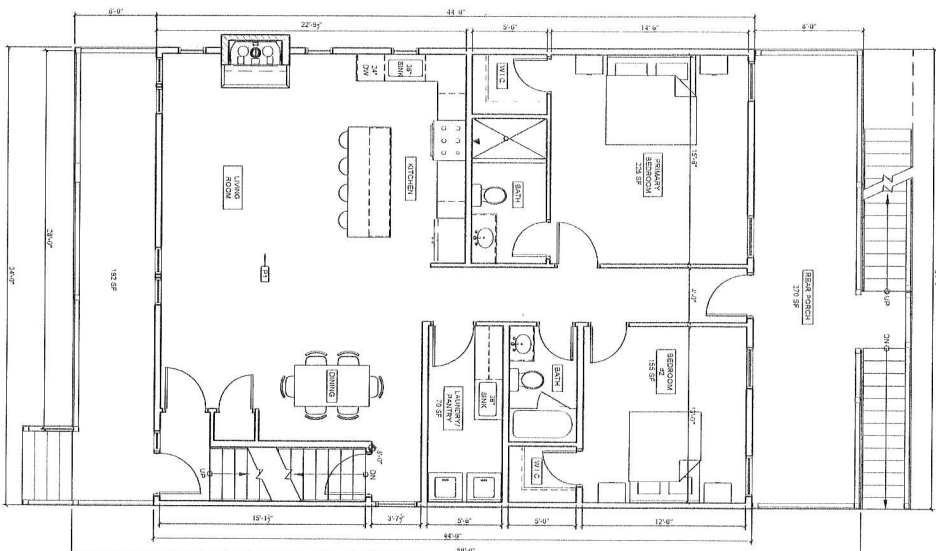

2 PROPOSED FIRST FLOOR PLAN (SECOND FLOOR SIM.)

[illegible]

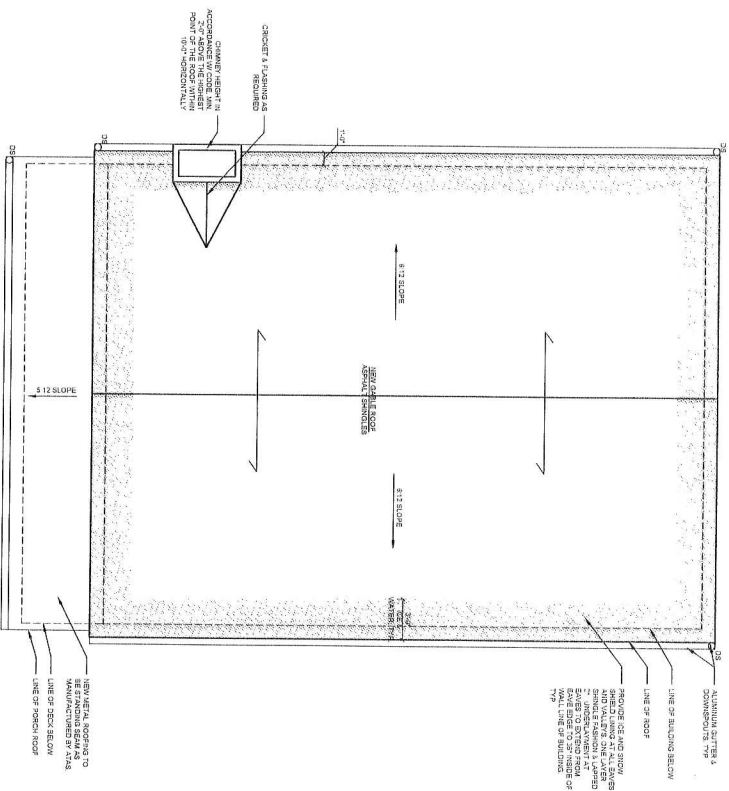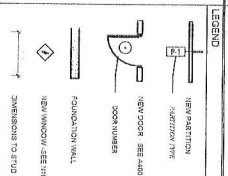

2 PROPOSED ROOF PLAN

SCALE | 1/4" = 1'-0"

A102

[illegible]